




3D VIEW

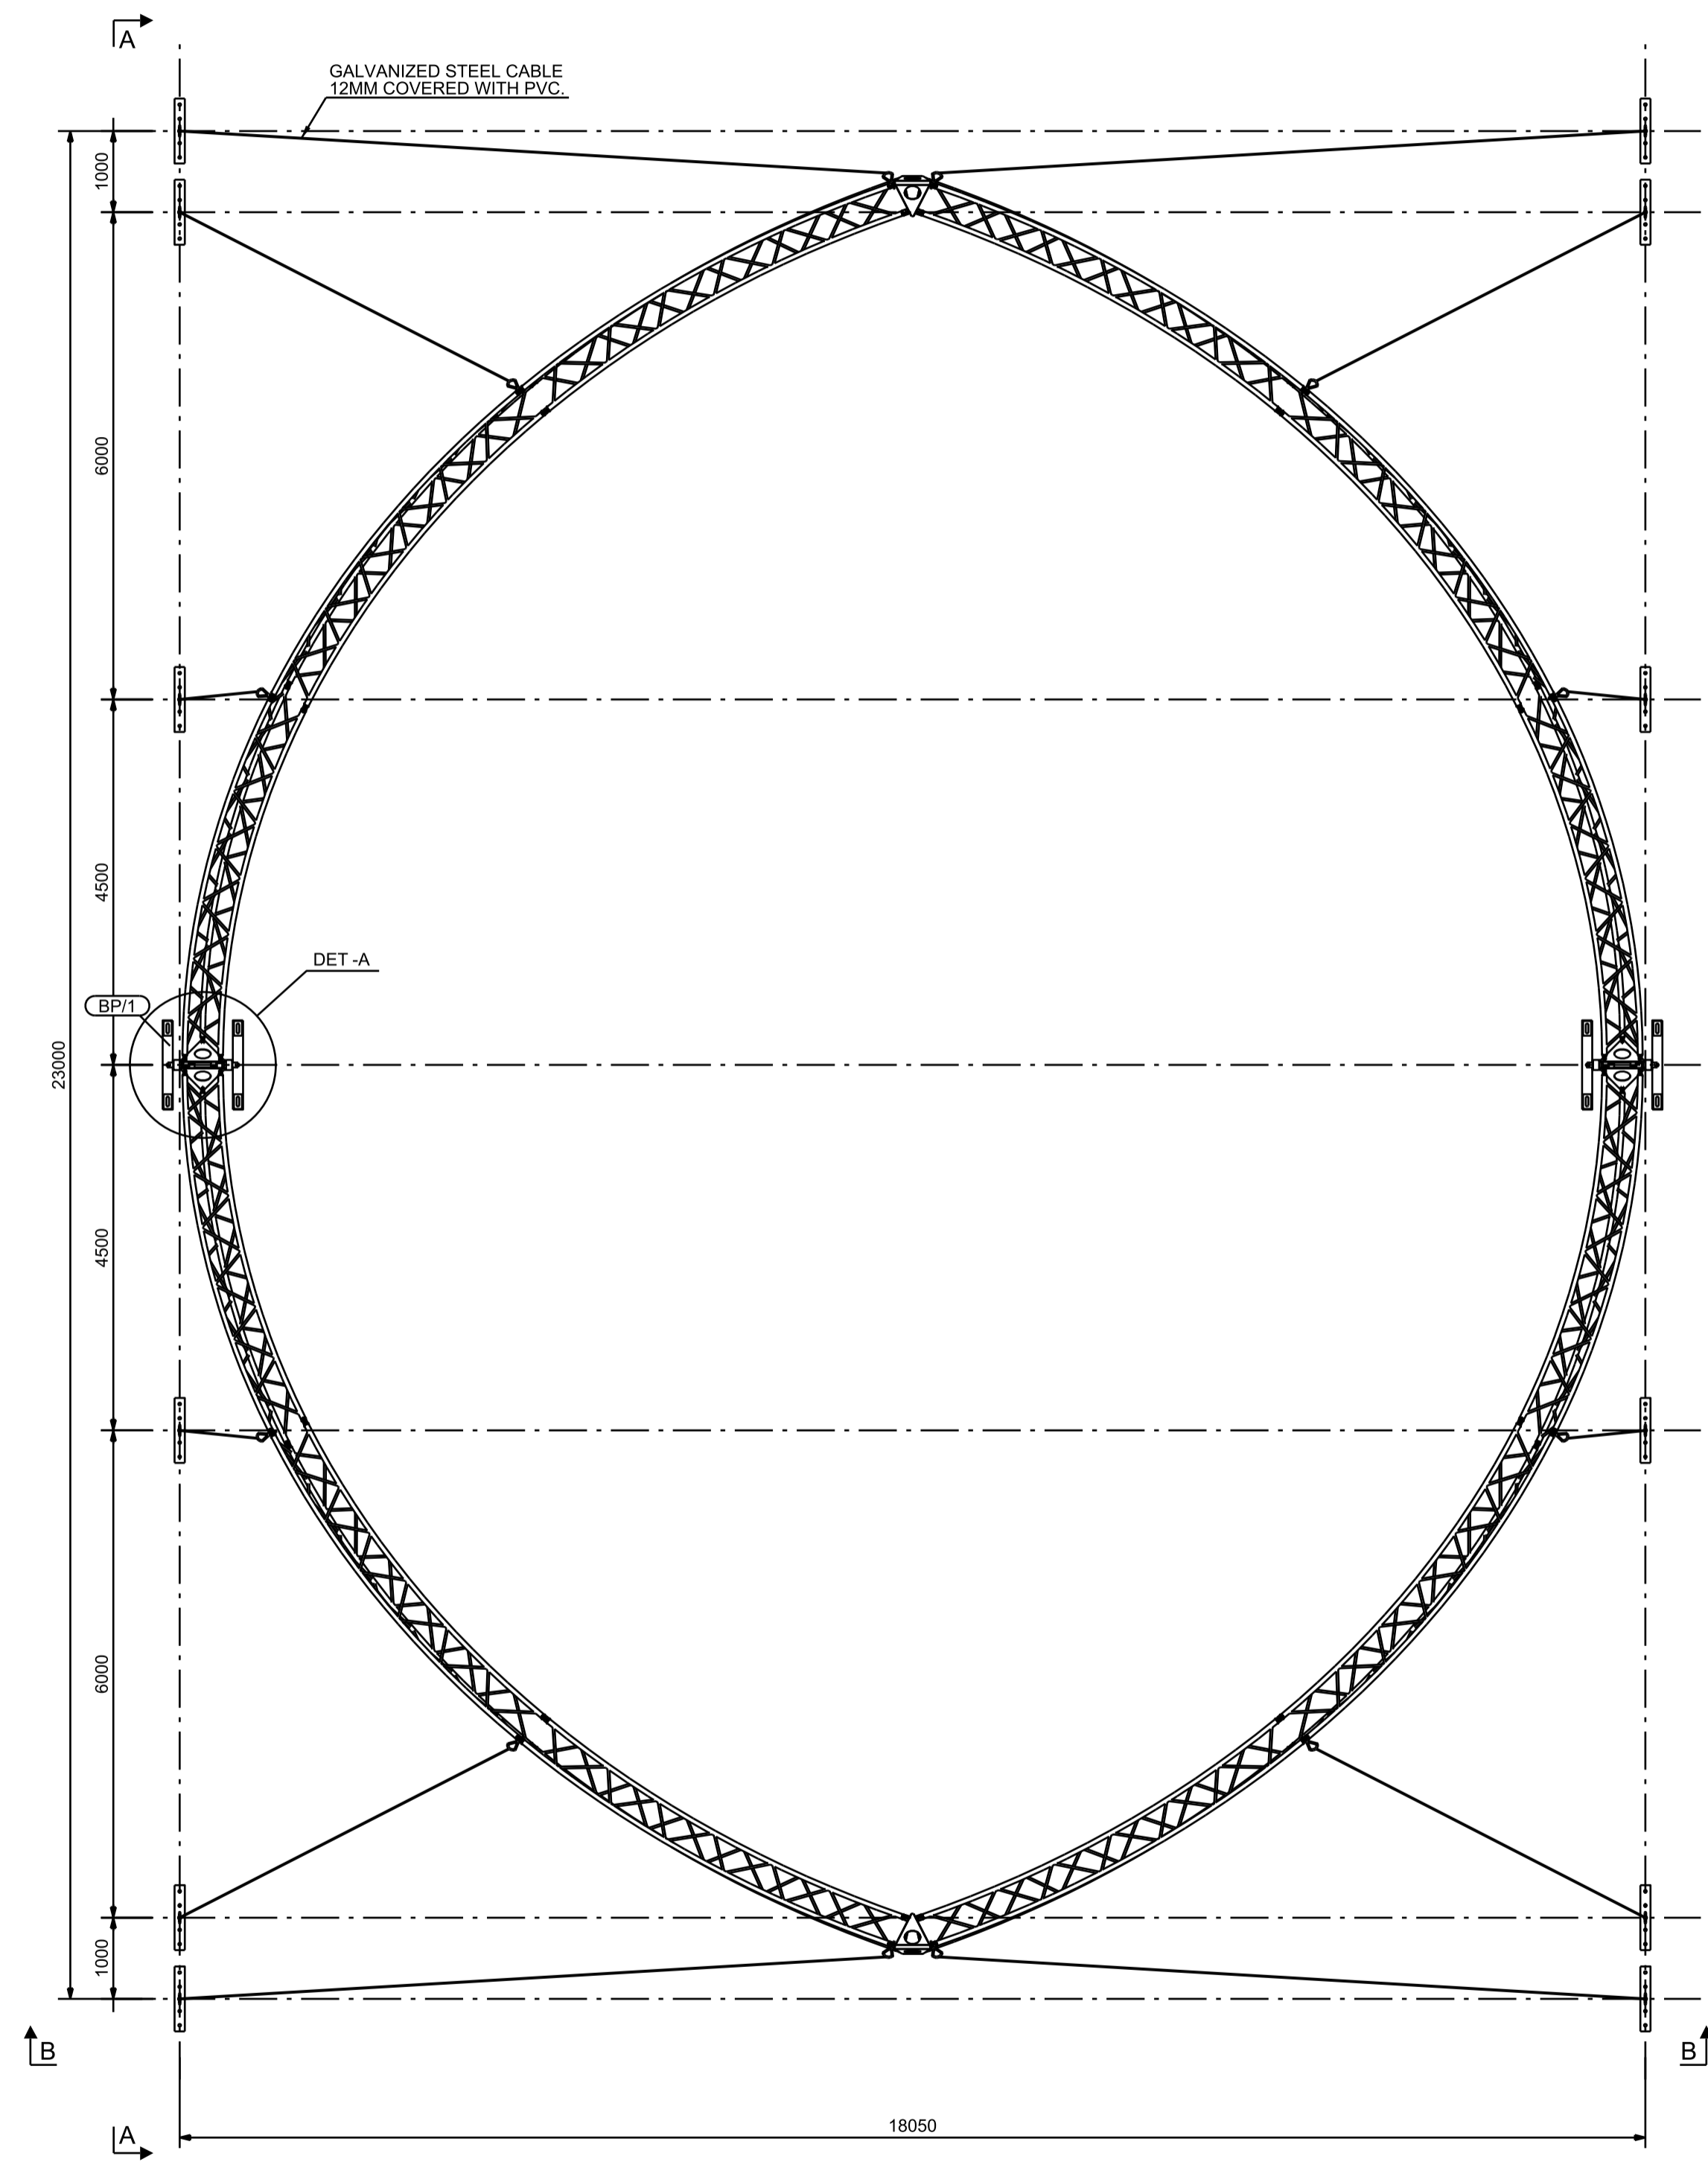

ROOF PLAN

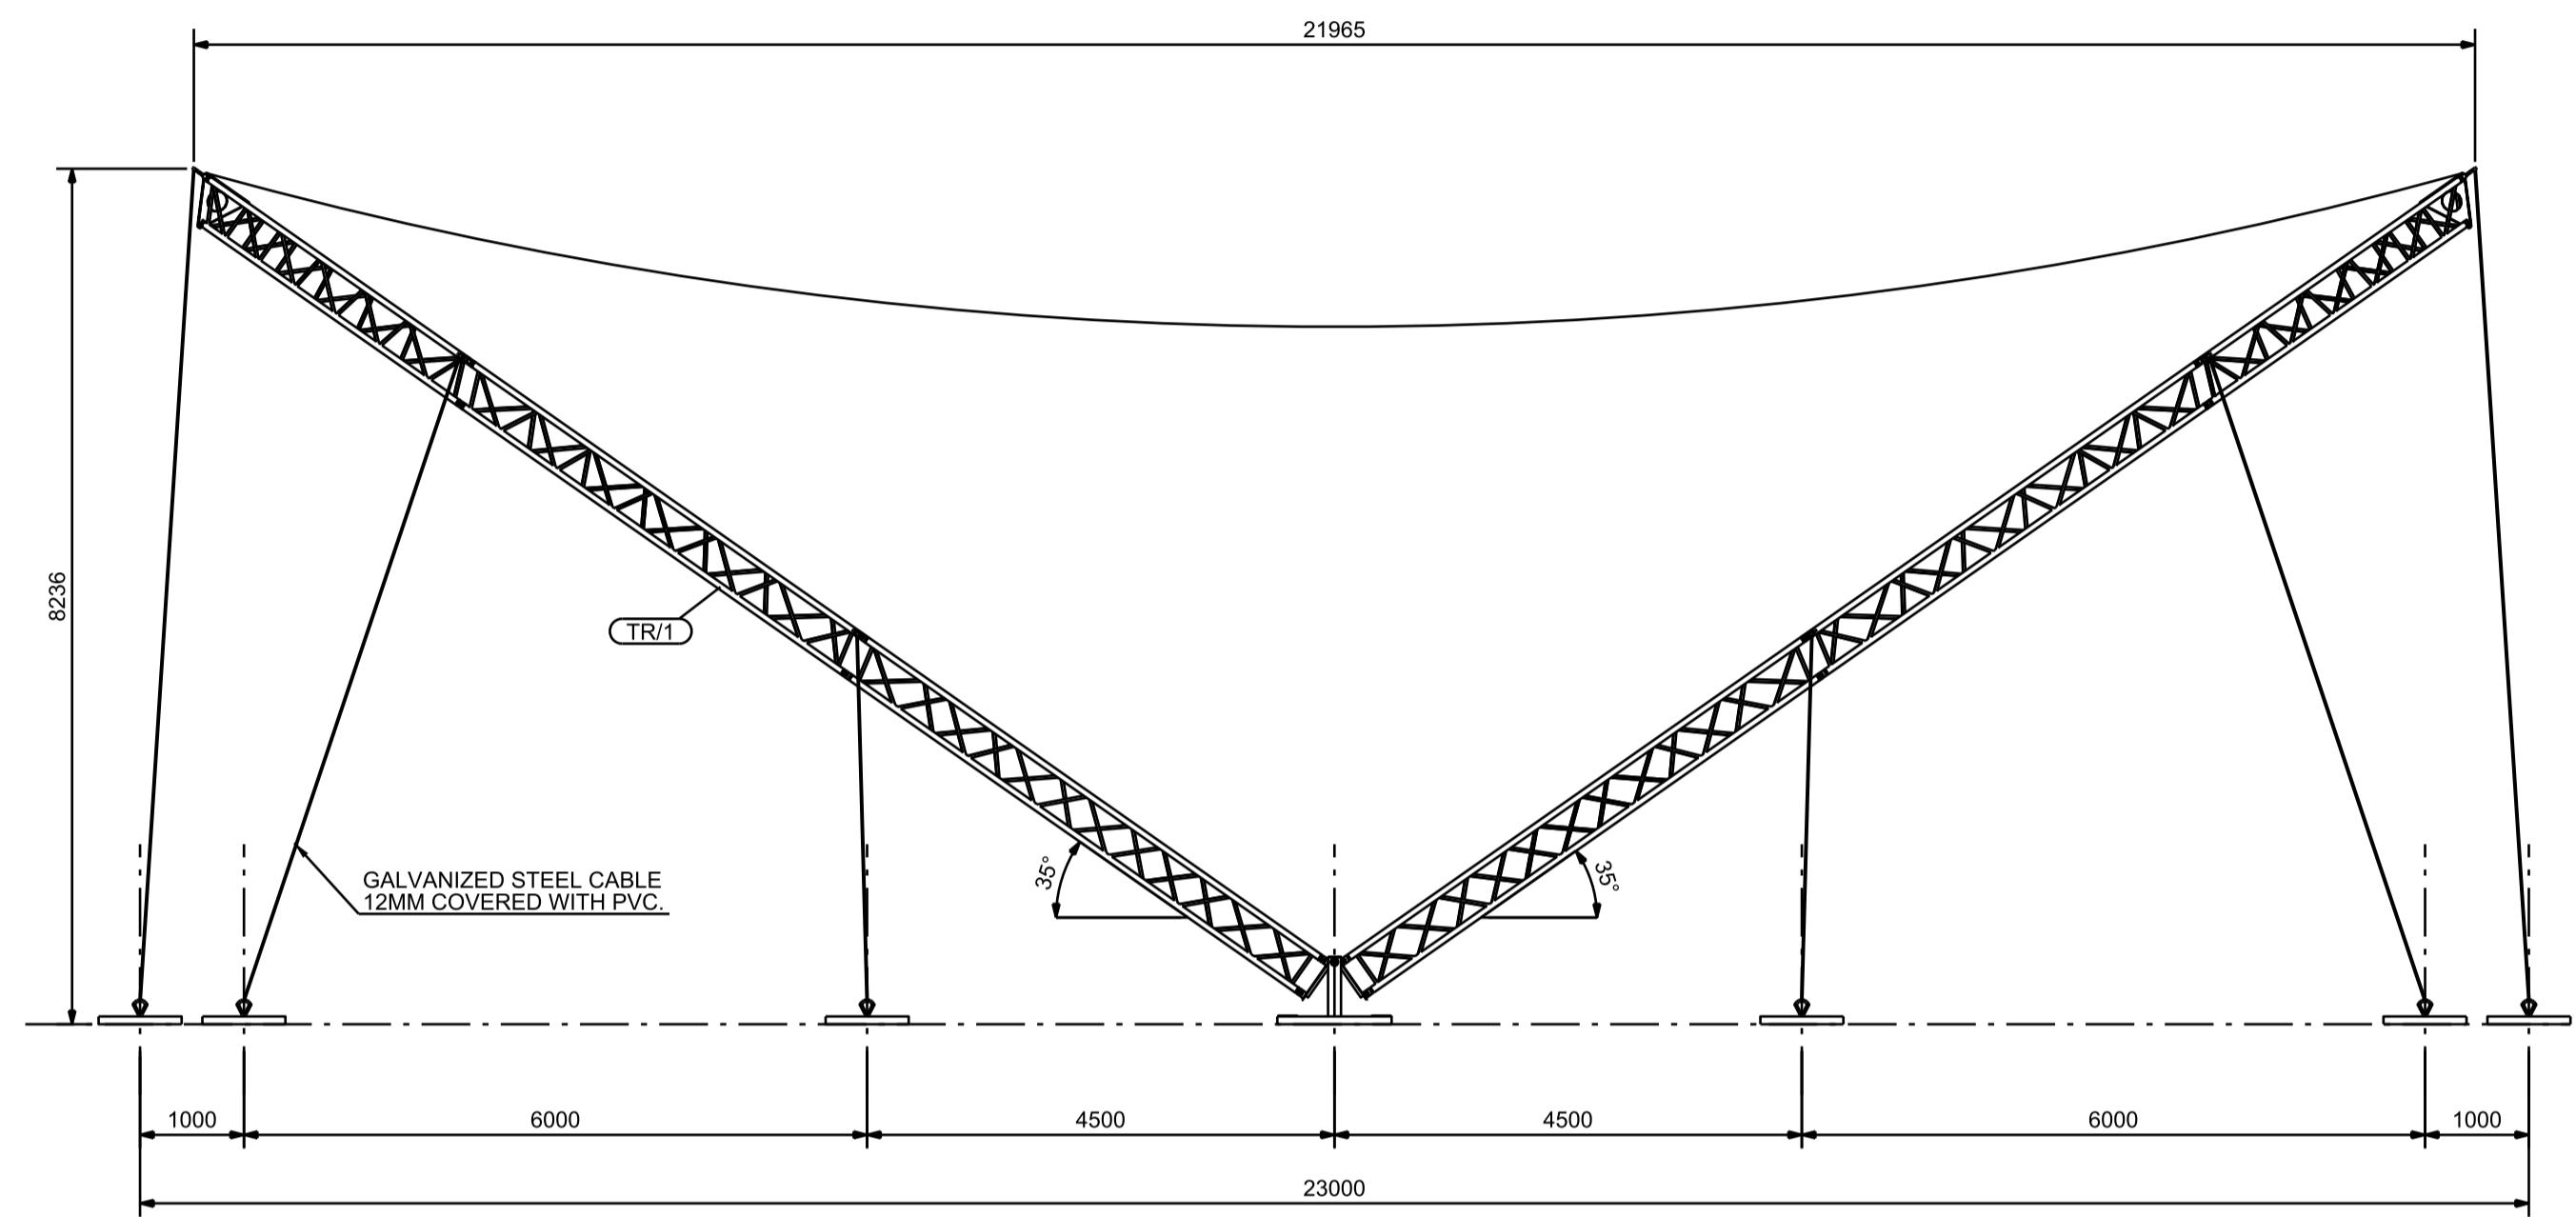

A - A

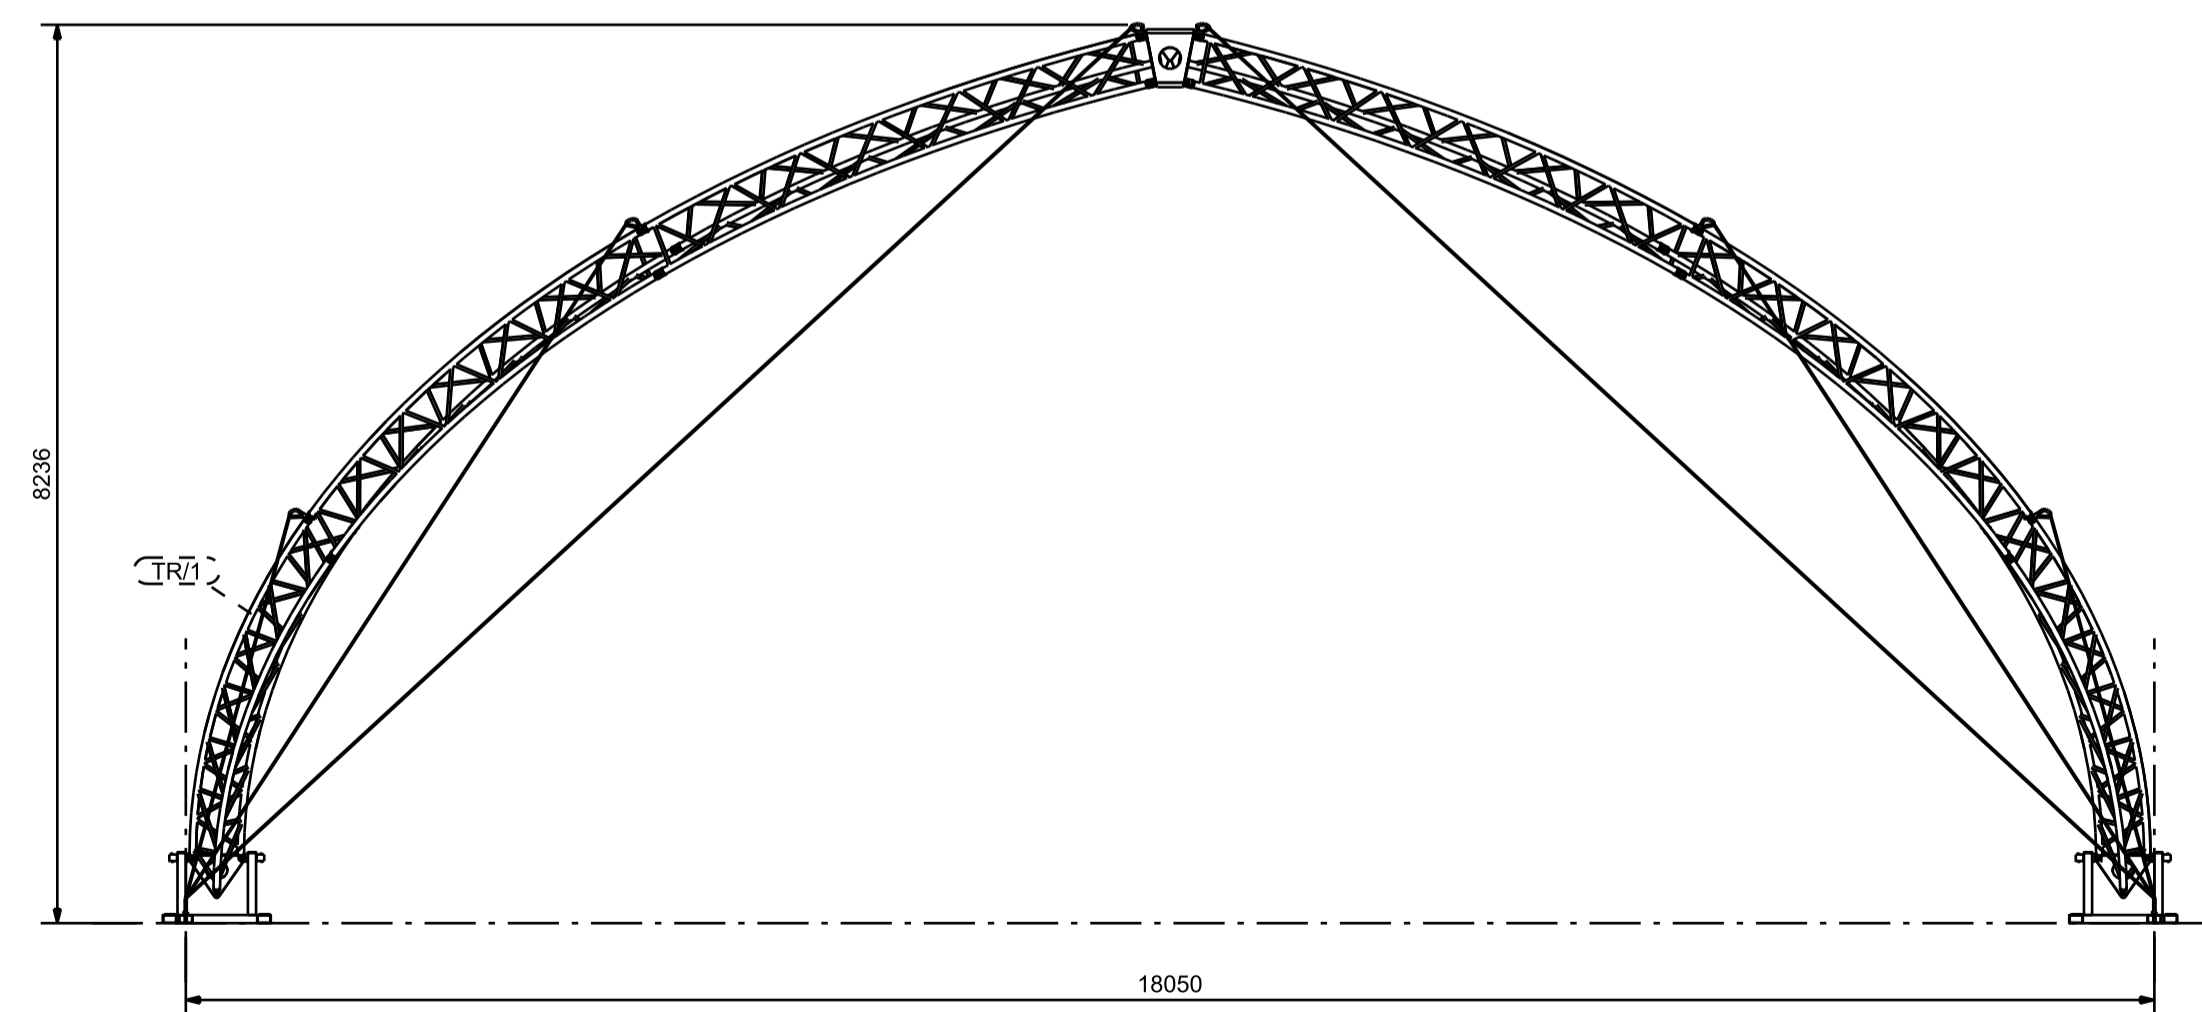

B - B